

OLD FILE NAME:

REV:	
PREPARED BY:	
CHECKED BY:	
DATE:	
REV:	
PREPARED BY:	
CHECKED BY:	
DATE:	
REV:	1
PREPARED BY:	PES
CHECKED BY:	MJB
DATE:	3/07

# SANDIA NATIONAL LABORATORIES FACILITIES ENGINEERING

DRAWING NO.:


**AE5040**

SCALE:

NONE

ARCH ROOF STD.  
DISCIPLINE

## PARAPET DETAIL

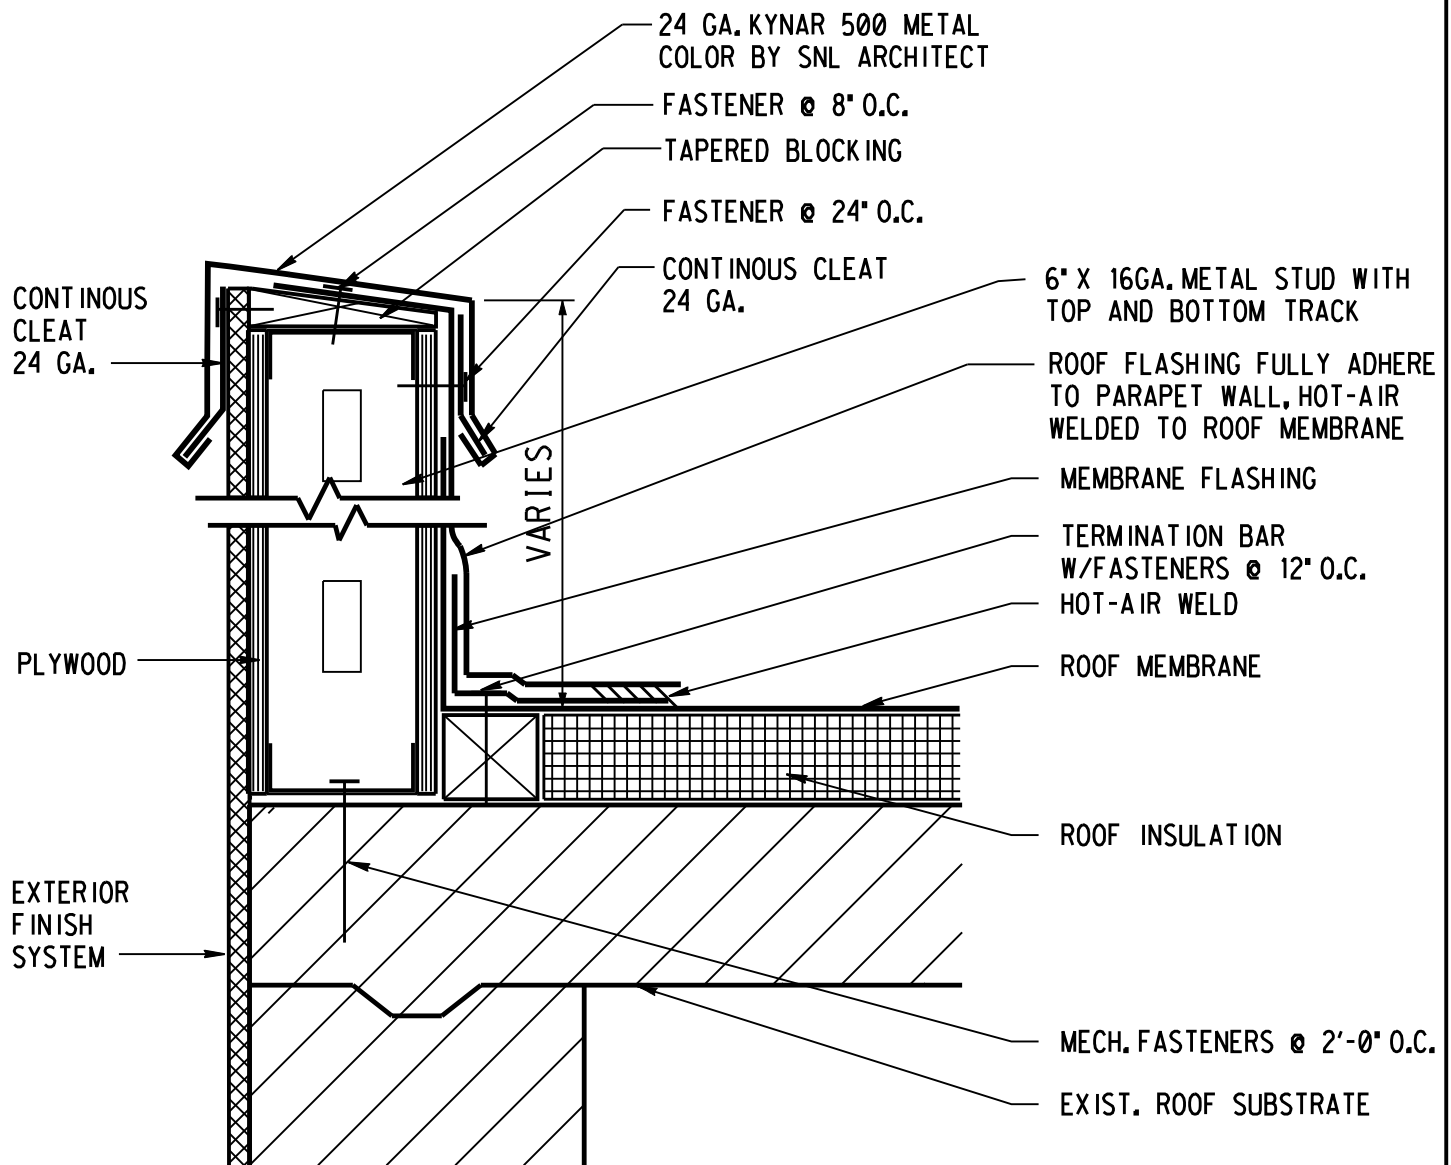

NOTE: SNL RECOMMENDED ROOF DETAIL, HOWEVER UTILIZE ROOFING MANUFACTURERS RECOMMENDED DETAILS WHEN POSSIBLE.

## GENERAL NOTES

1. REVIEW PARAPET HEIGHT TO PROVIDE FALL PROTECTION AS REQUIRED. SEE SNL DESIGN MANUAL.